


SCHEDULE OF AFFORDABLE DWELLINGS

REF	TYPE	PLOT No.s	ACCOMMODATION	TENURE	AREA (sq.ft.)	BED SPACES	No.
APARTMENTS (1.5 storey) 7 No.							
BOO	BOOTH	47	1 BED F.F. APARTMENT	SHARED EQUITY	547	2	1
WAL	WALLIS	29	1 BED F.F. APARTMENT	SHARED EQUITY	598	2	1
COO	COOK	11	2 BED F.F. APARTMENT	SHARED EQUITY	620	4	1
JEN	JENNER	46	2 BED F.F. APARTMENT	SHARED EQUITY	686	4	1
WES	WESLEY	10,48 & 49	2 BED F.F. APARTMENT	SHARED EQUITY	775	4	3
APARTMENTS (2 storey) 4 No.							
BAI	BAIRD	40 & 43	1 BED G.F. APARTMENT	RENTED	491	2	2
BRU	BRUNEL	41 & 42	1 BED F.F. APARTMENT	RENTED	736	2	2
HOUSES (2 storey) 16 No.							
EL	ELLIOT	88,89,90 & 91	1 BED TERRACE HOUSE	RENTED	536	2	4
FL	FLEMING	21,83,84 & 85	2 BED TERRACE HOUSE	RENTED	765	4	4
CAX	CAXTON	79,80,81 & 82	2 BED TERRACE HOUSE	SHARED EQUITY	765	4	4
JO	JOHNSON	22 & 86	3 BED TERRACE HOUSE	RENTED	971	5	2
AUS	AUSTEN	20 & 87	3 BED TERRACE HOUSE	SHARED EQUITY	971	5	2
						TOTAL	27

KEY:

- AFFORDABLE RENT
- SHARED EQUITY (75%)

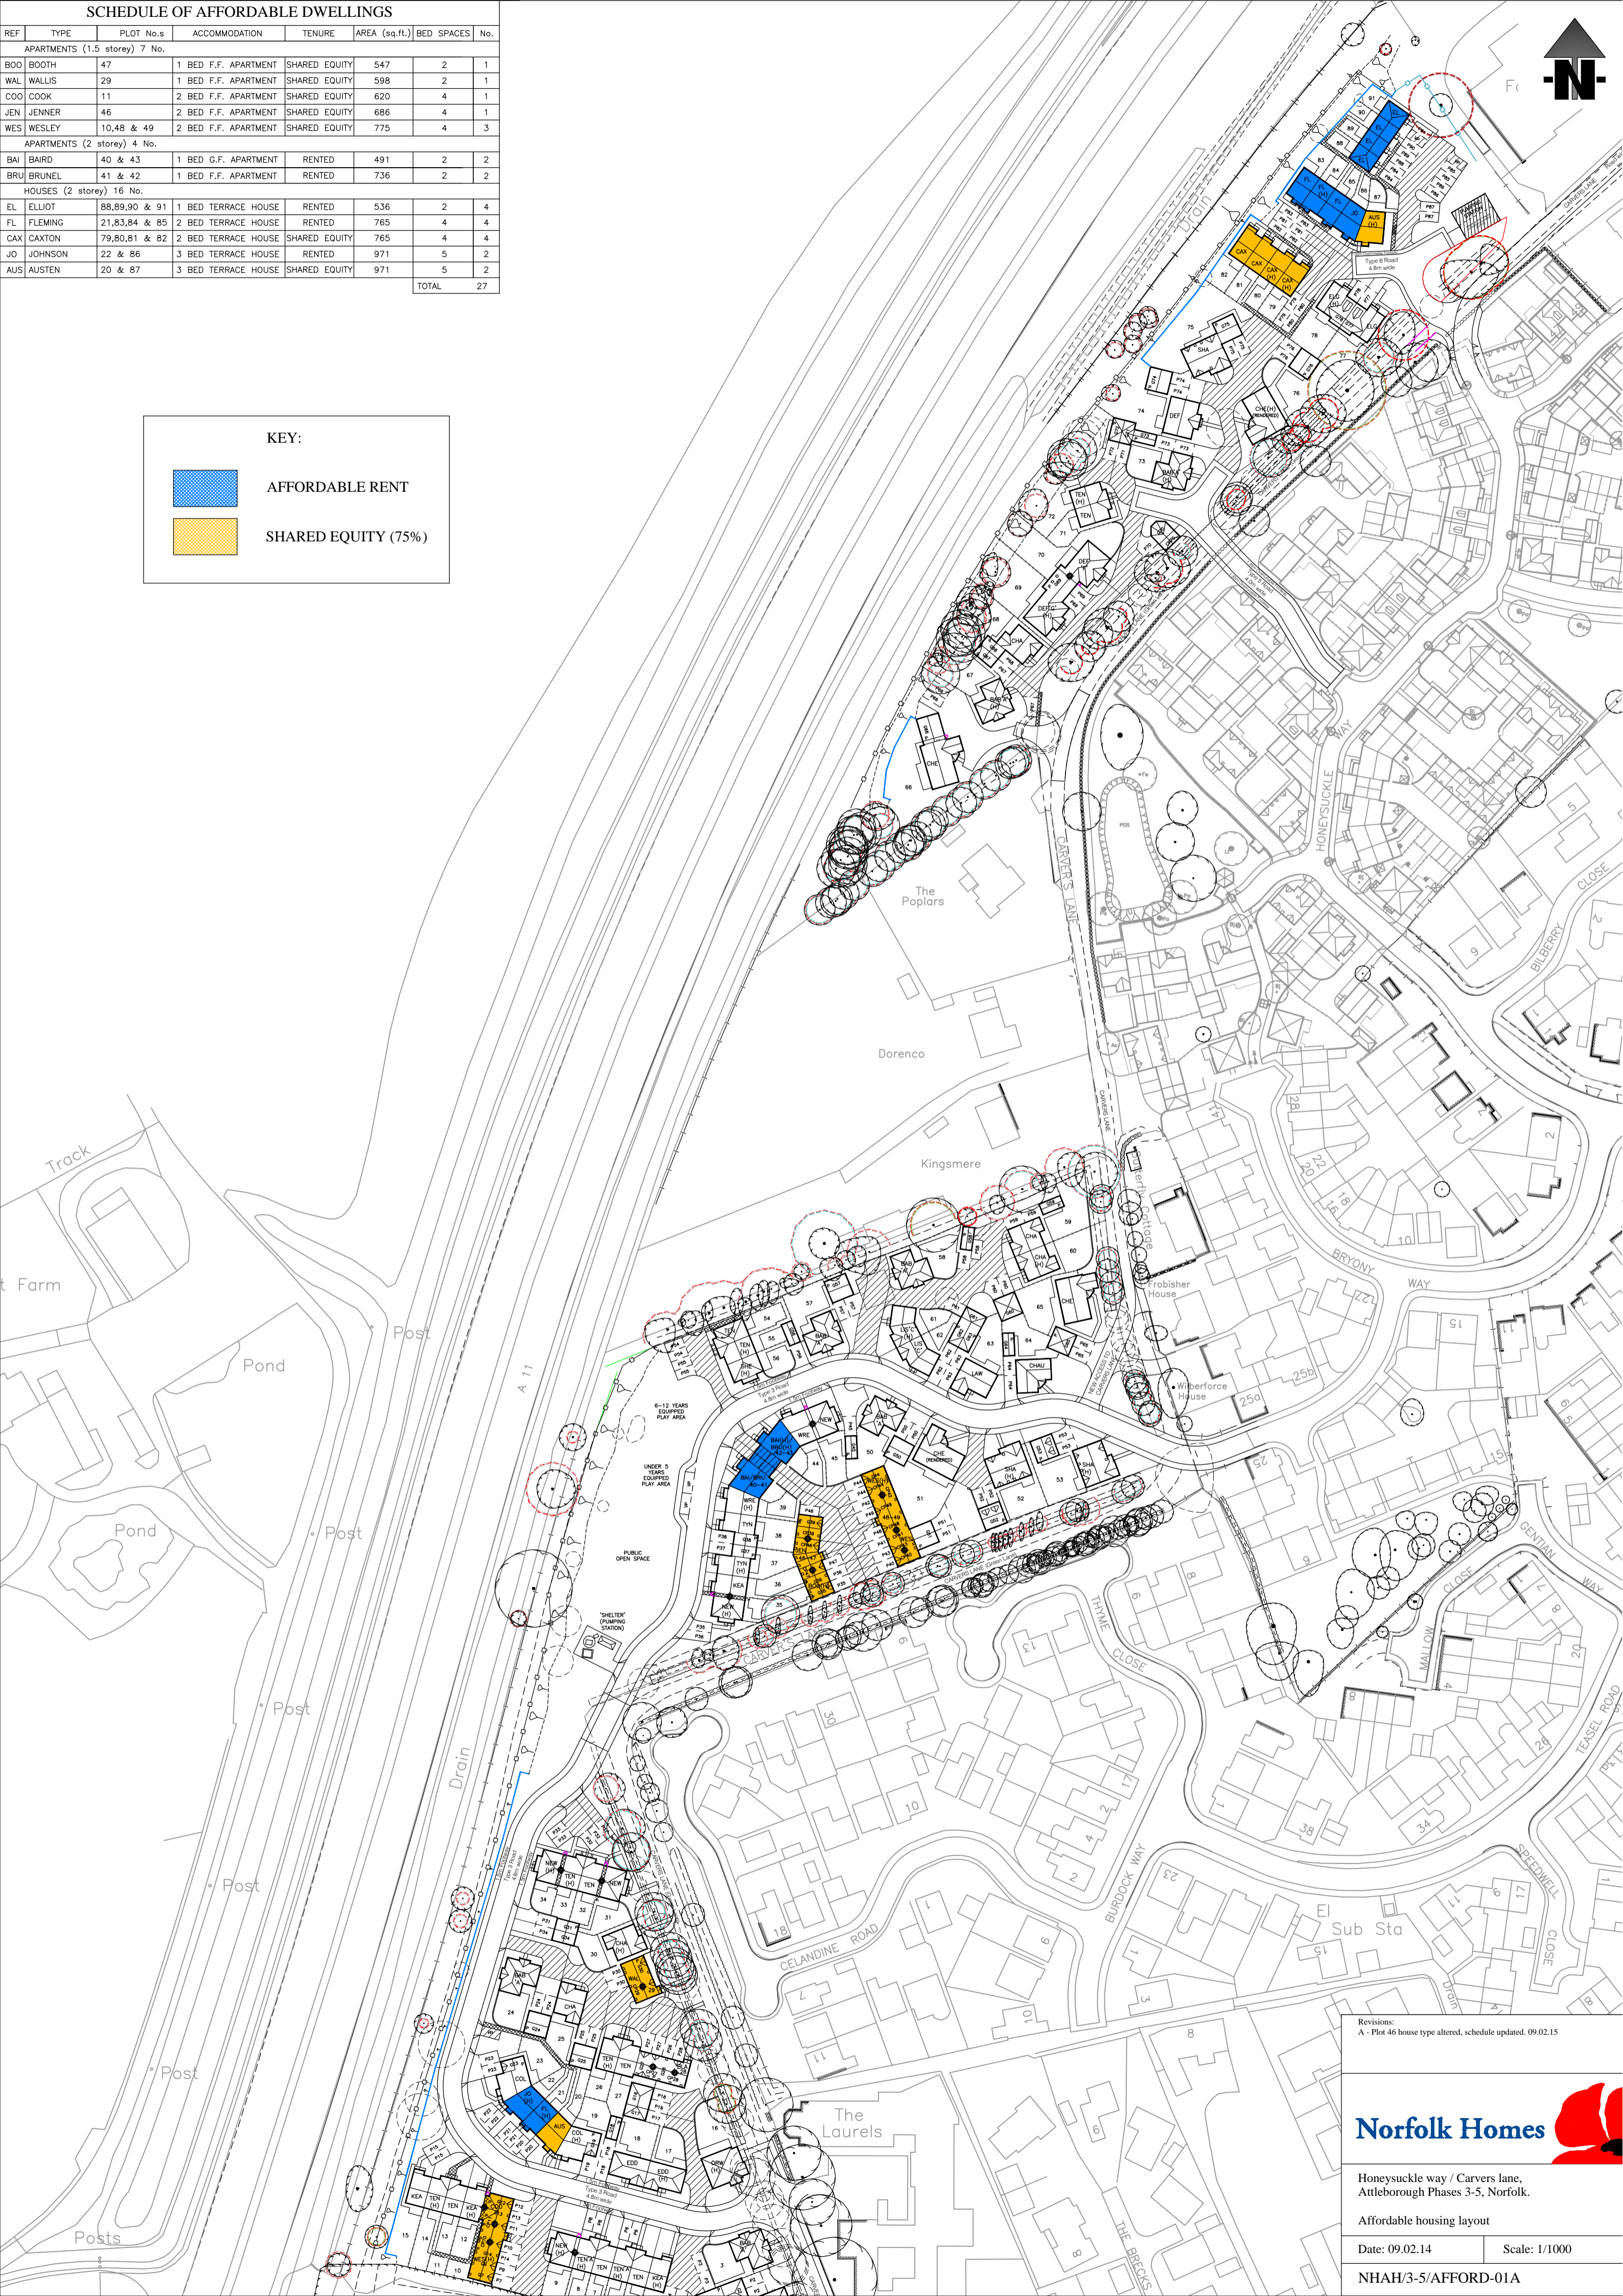

Revisions:
A - Plot 46 house type altered, schedule updated, 09.02.15



Honeysuckle way / Carvers lane,
Attleborough Phases 3-5, Norfolk.

Affordable housing layout

Date: 09.02.14 Scale: 1/1000

NHAH/3-5/AFFORD-01A